



ELEVATION

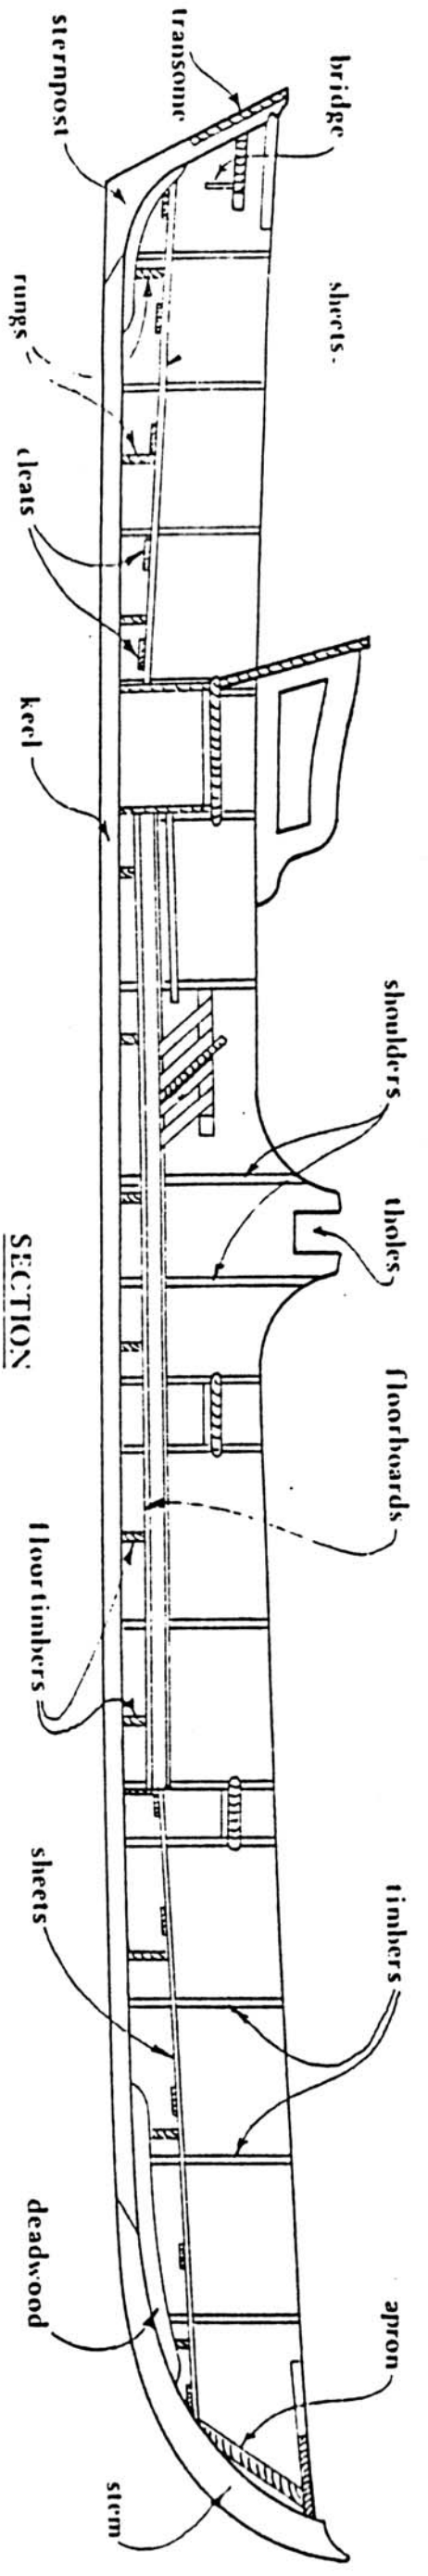

SECTION

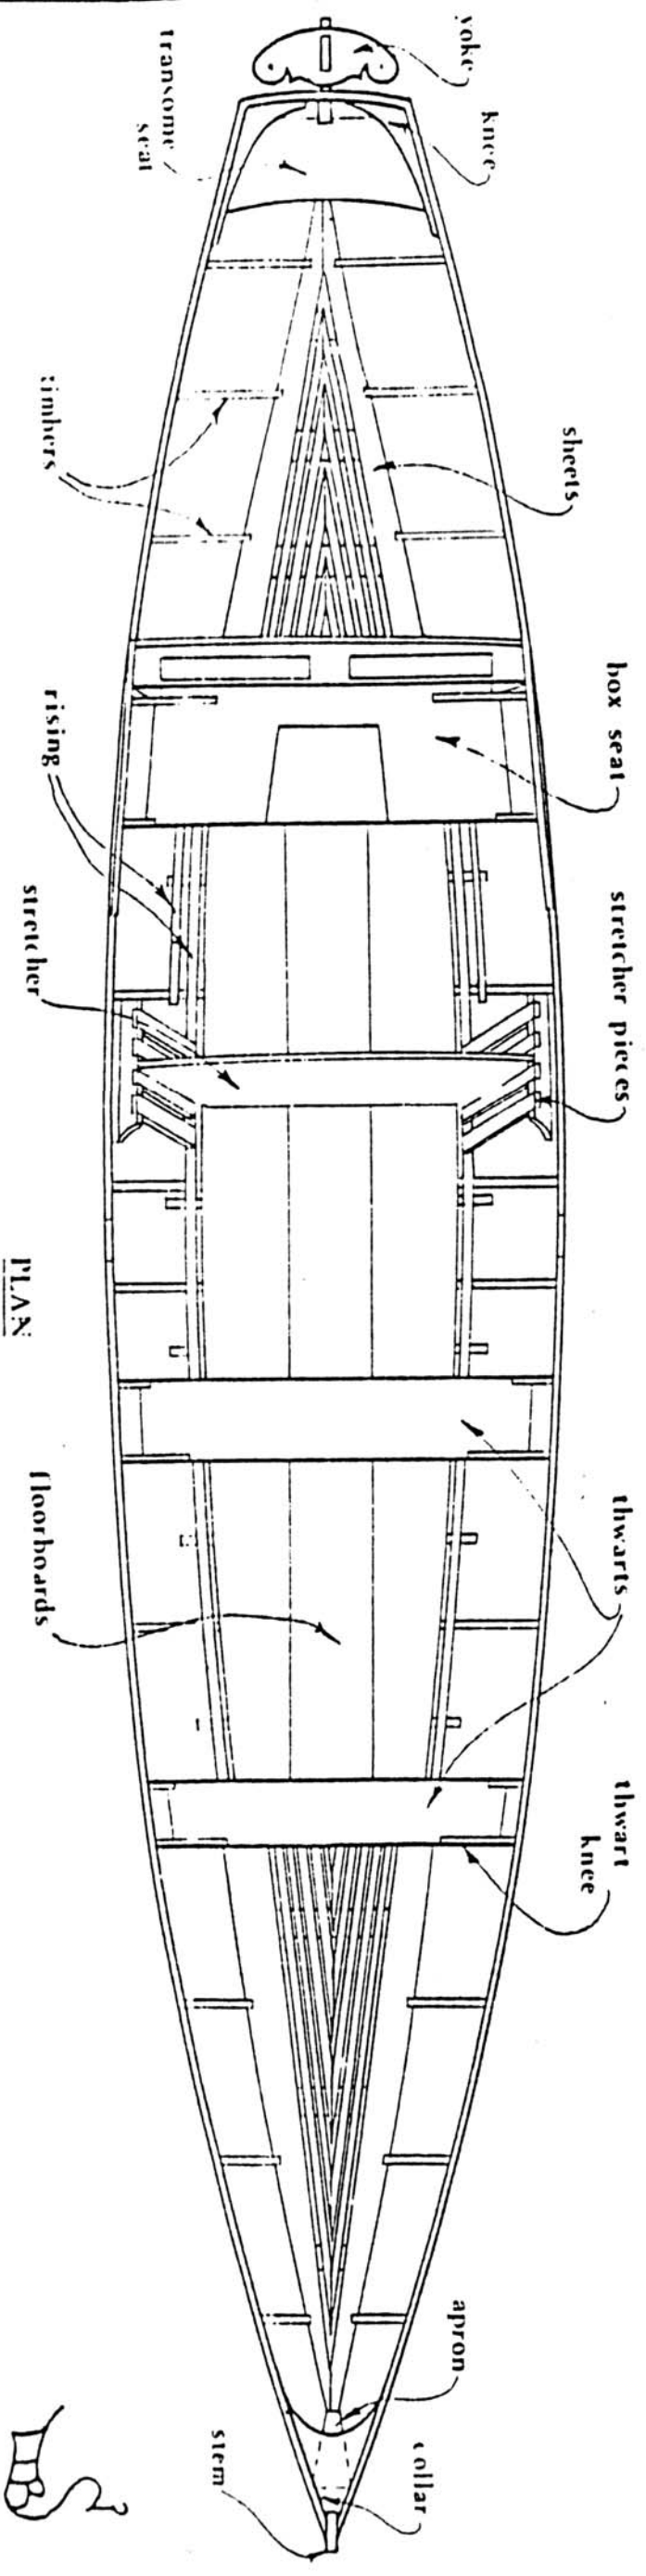

PLAN

Drawing No 102

No 2 of a set of

SINGLE SKIFF.

THAMES TRADITIONAL BOAT SOCIETY

Present owners Mr & Mrs J COX, ETON.